




***DESIGN and CONSTRUCTION MANUAL for
MUPB UTILITIES***

APPENDIX D


SERVICE AREAS

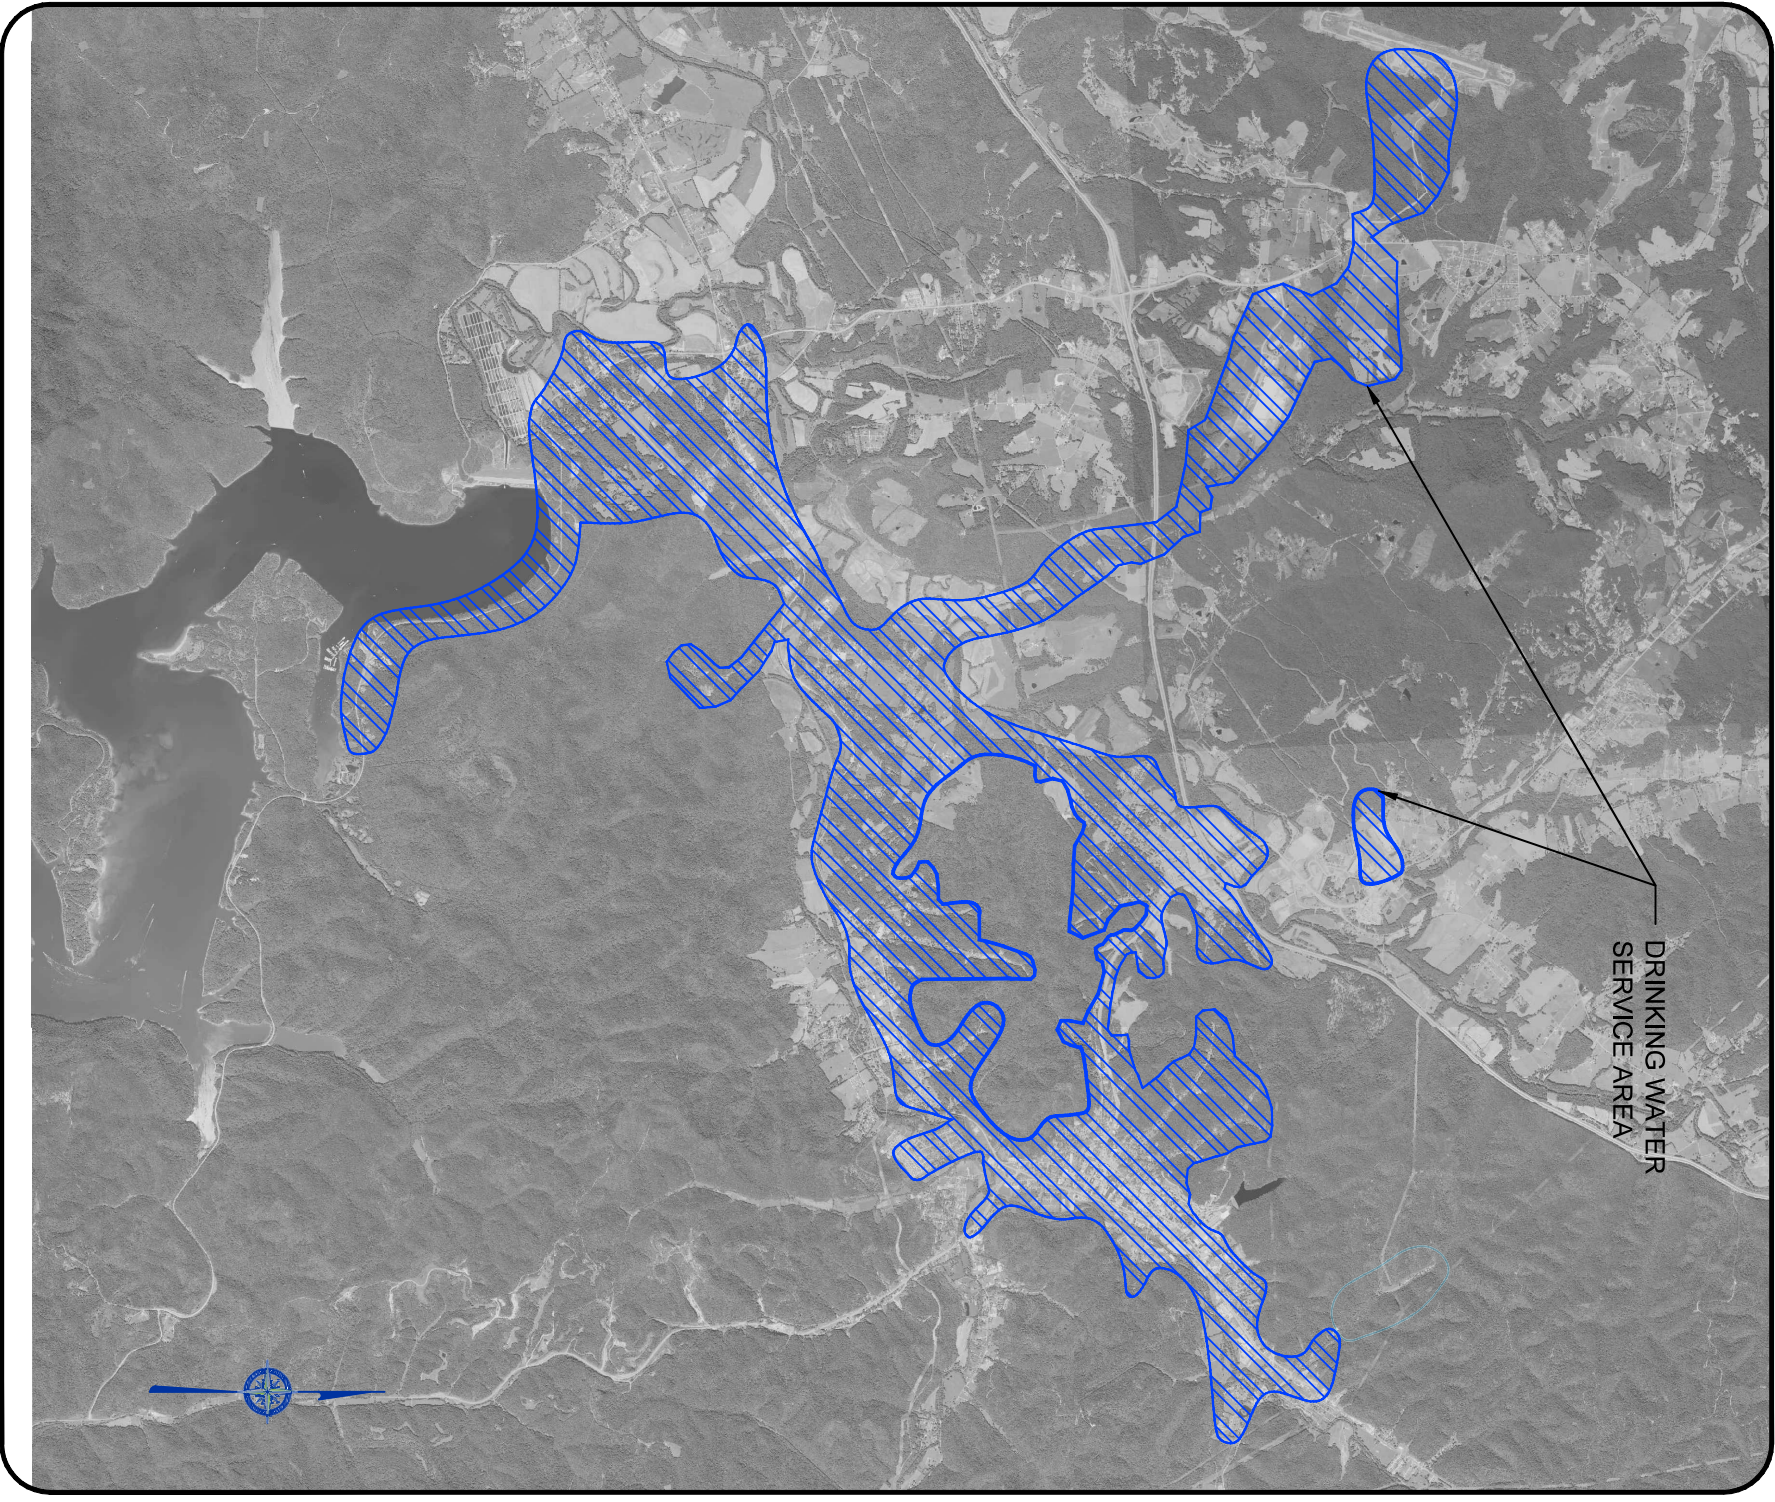

MOREHEAD UTILITY
PLANT BOARD
135 SOUTH WILSON AVE.
MOREHEAD, KY 40351

MUPB DRINKING WATER
SERVICE AREA

Date	07/12/2021
Revision Date	xx/xx/xxxx
Dwg. No.	D-001

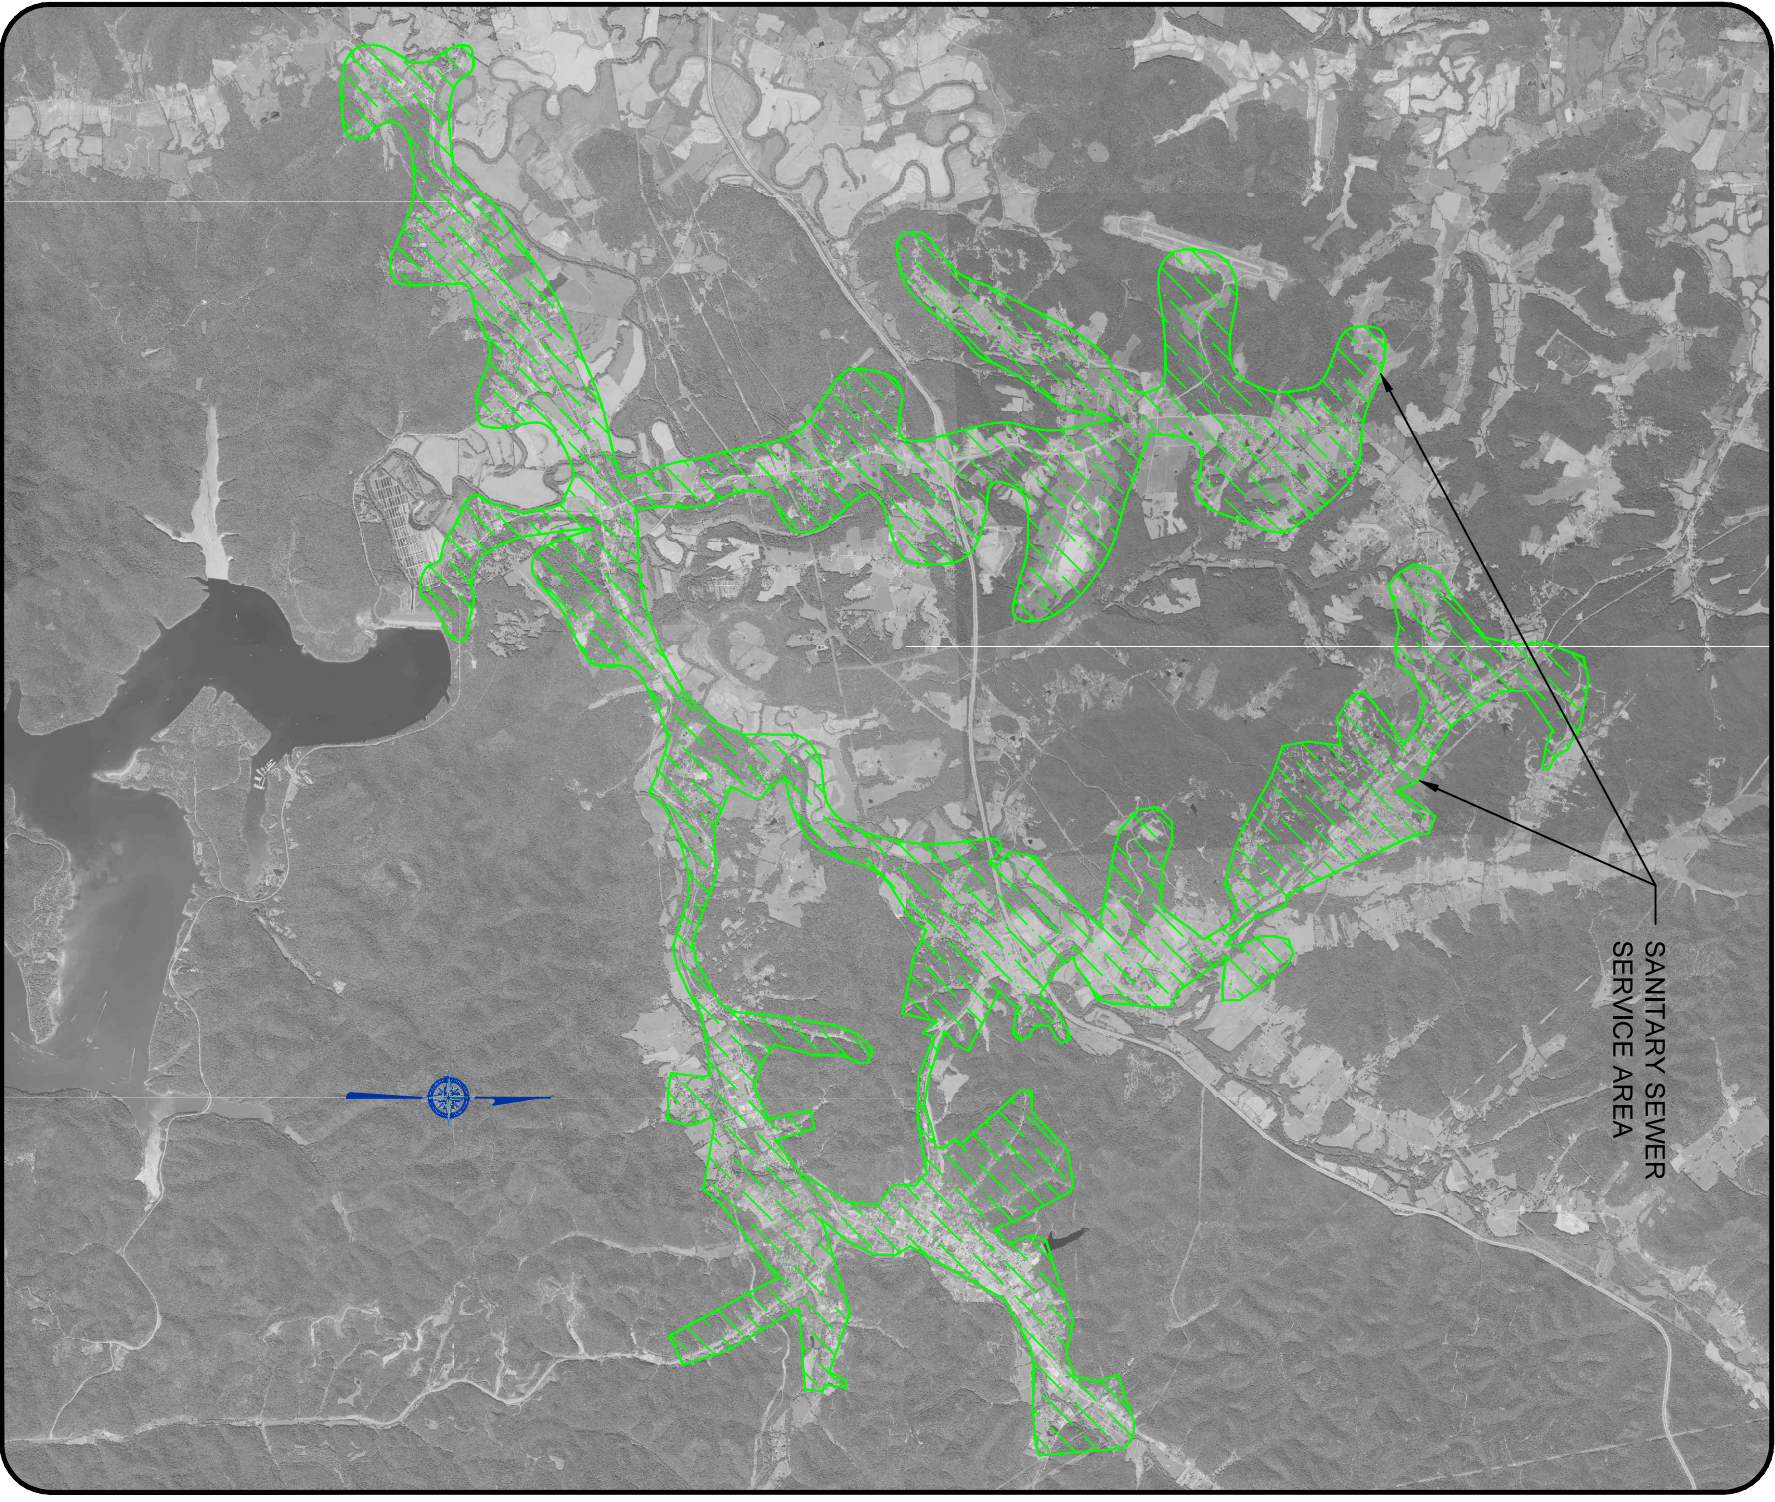

SANITARY SEWER
SERVICE AREA



MOREHEAD UTILITY
PLANT BOARD
135 SOUTH WILSON AVE.
MOREHEAD, KY 40351

MUPB SANITARY SEWER
SERVICE AREA

Date
07/21/2021
Revision Date
xx/xx/xxxx
Dwg. No.
D-002